
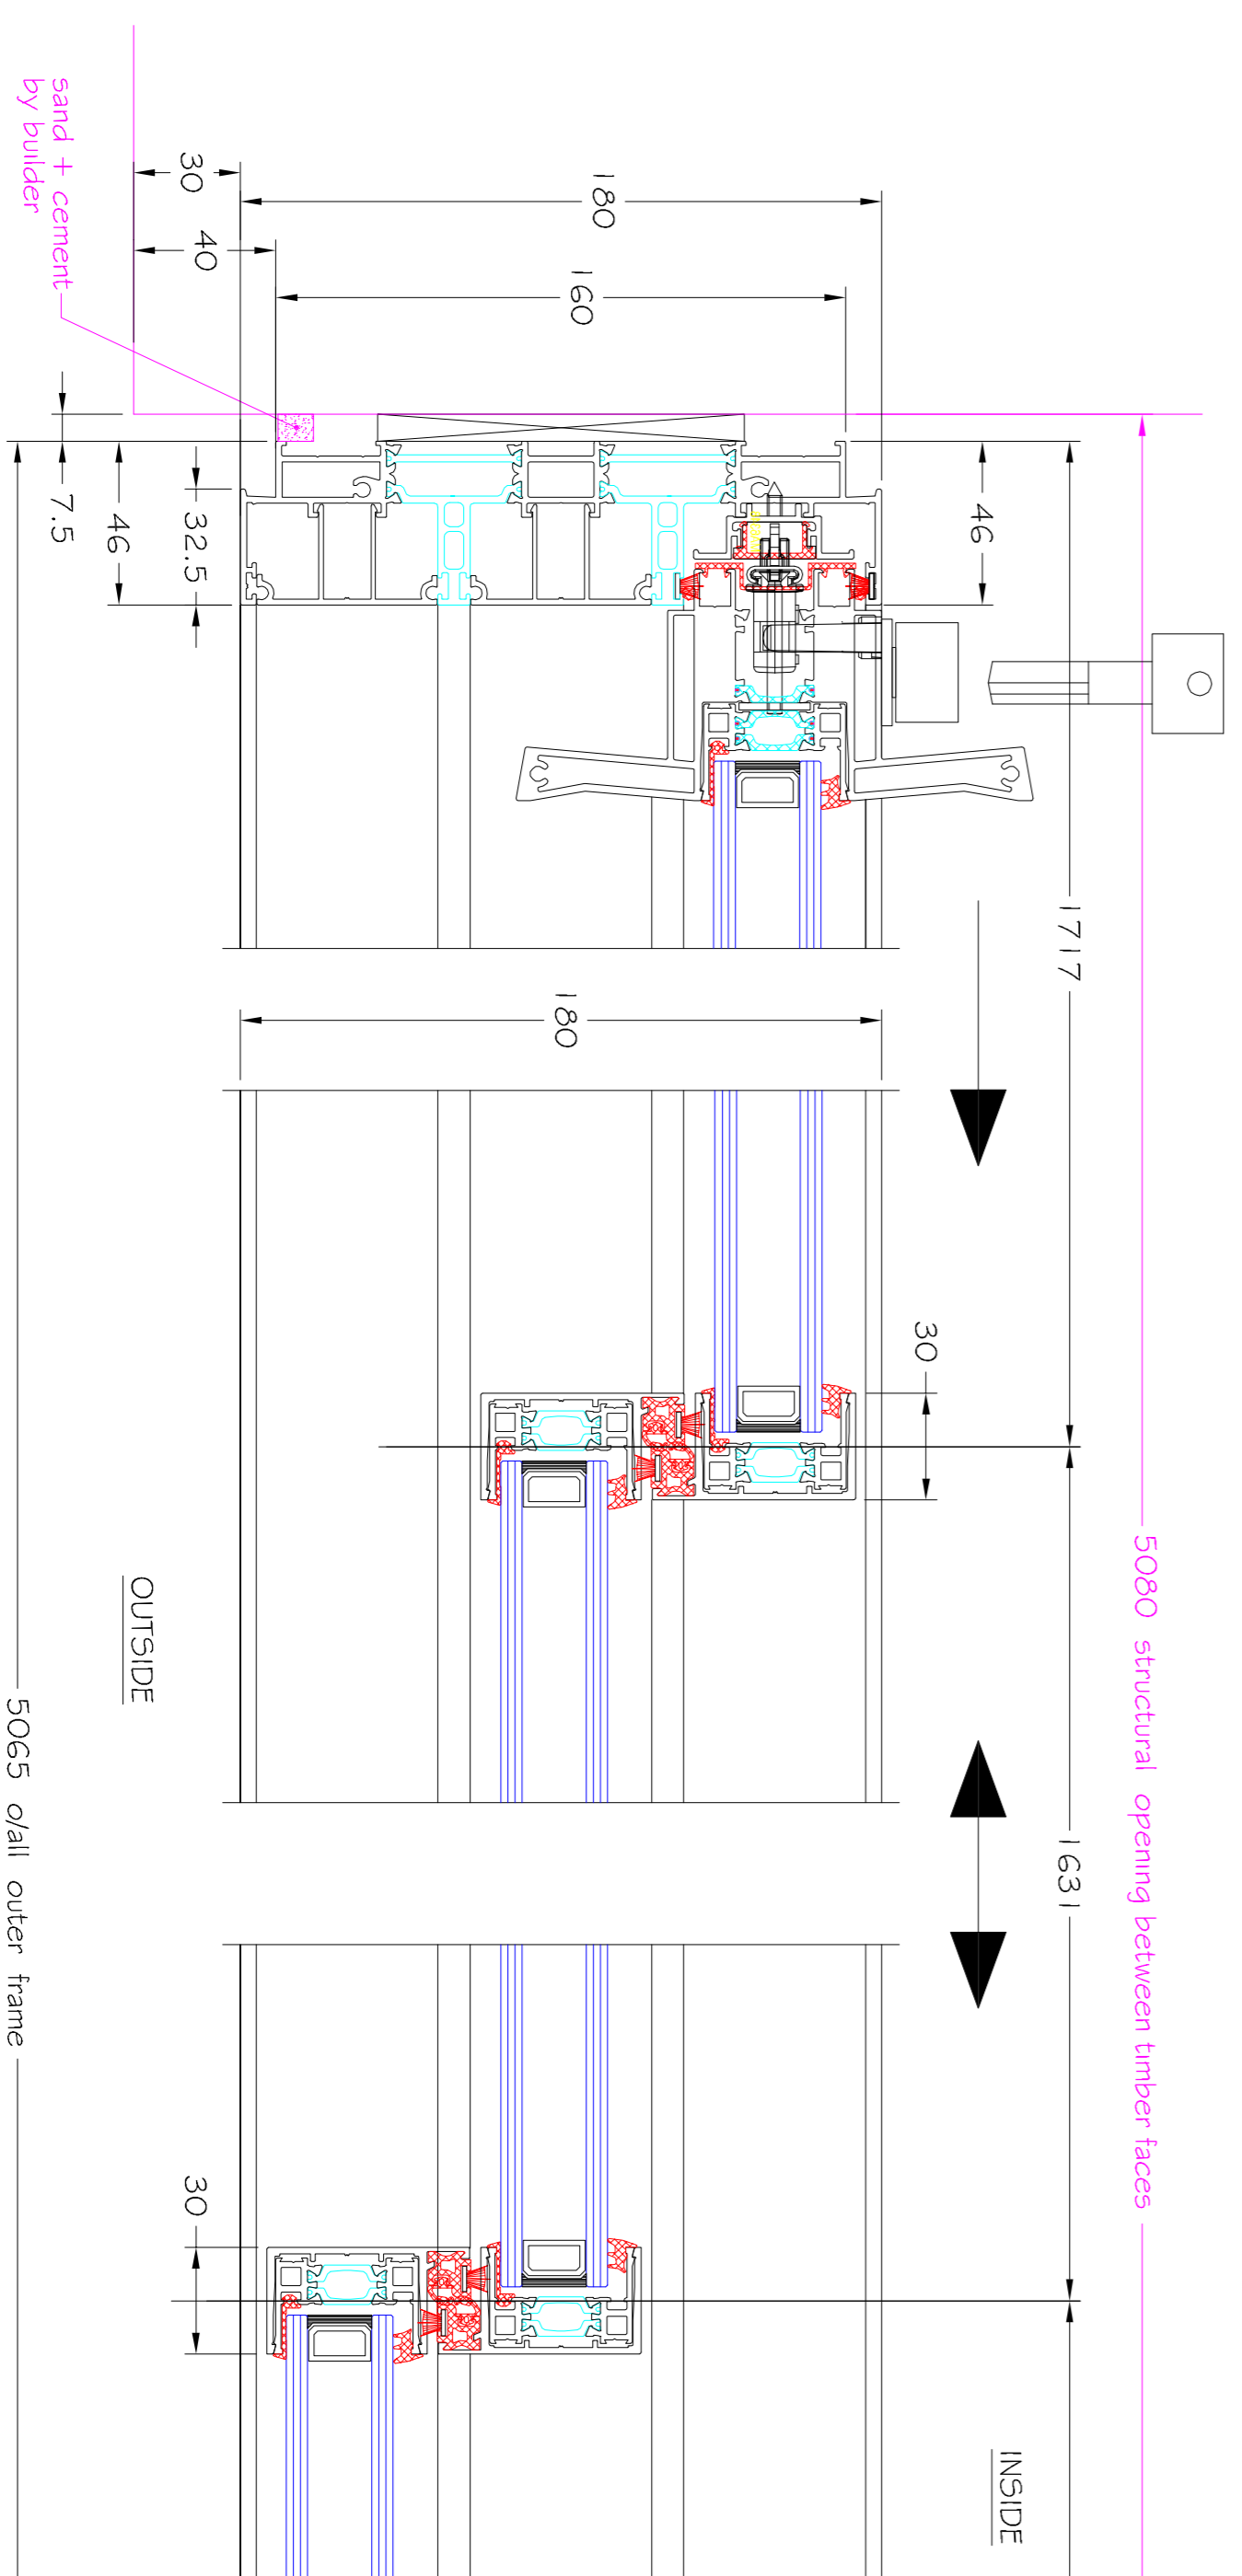
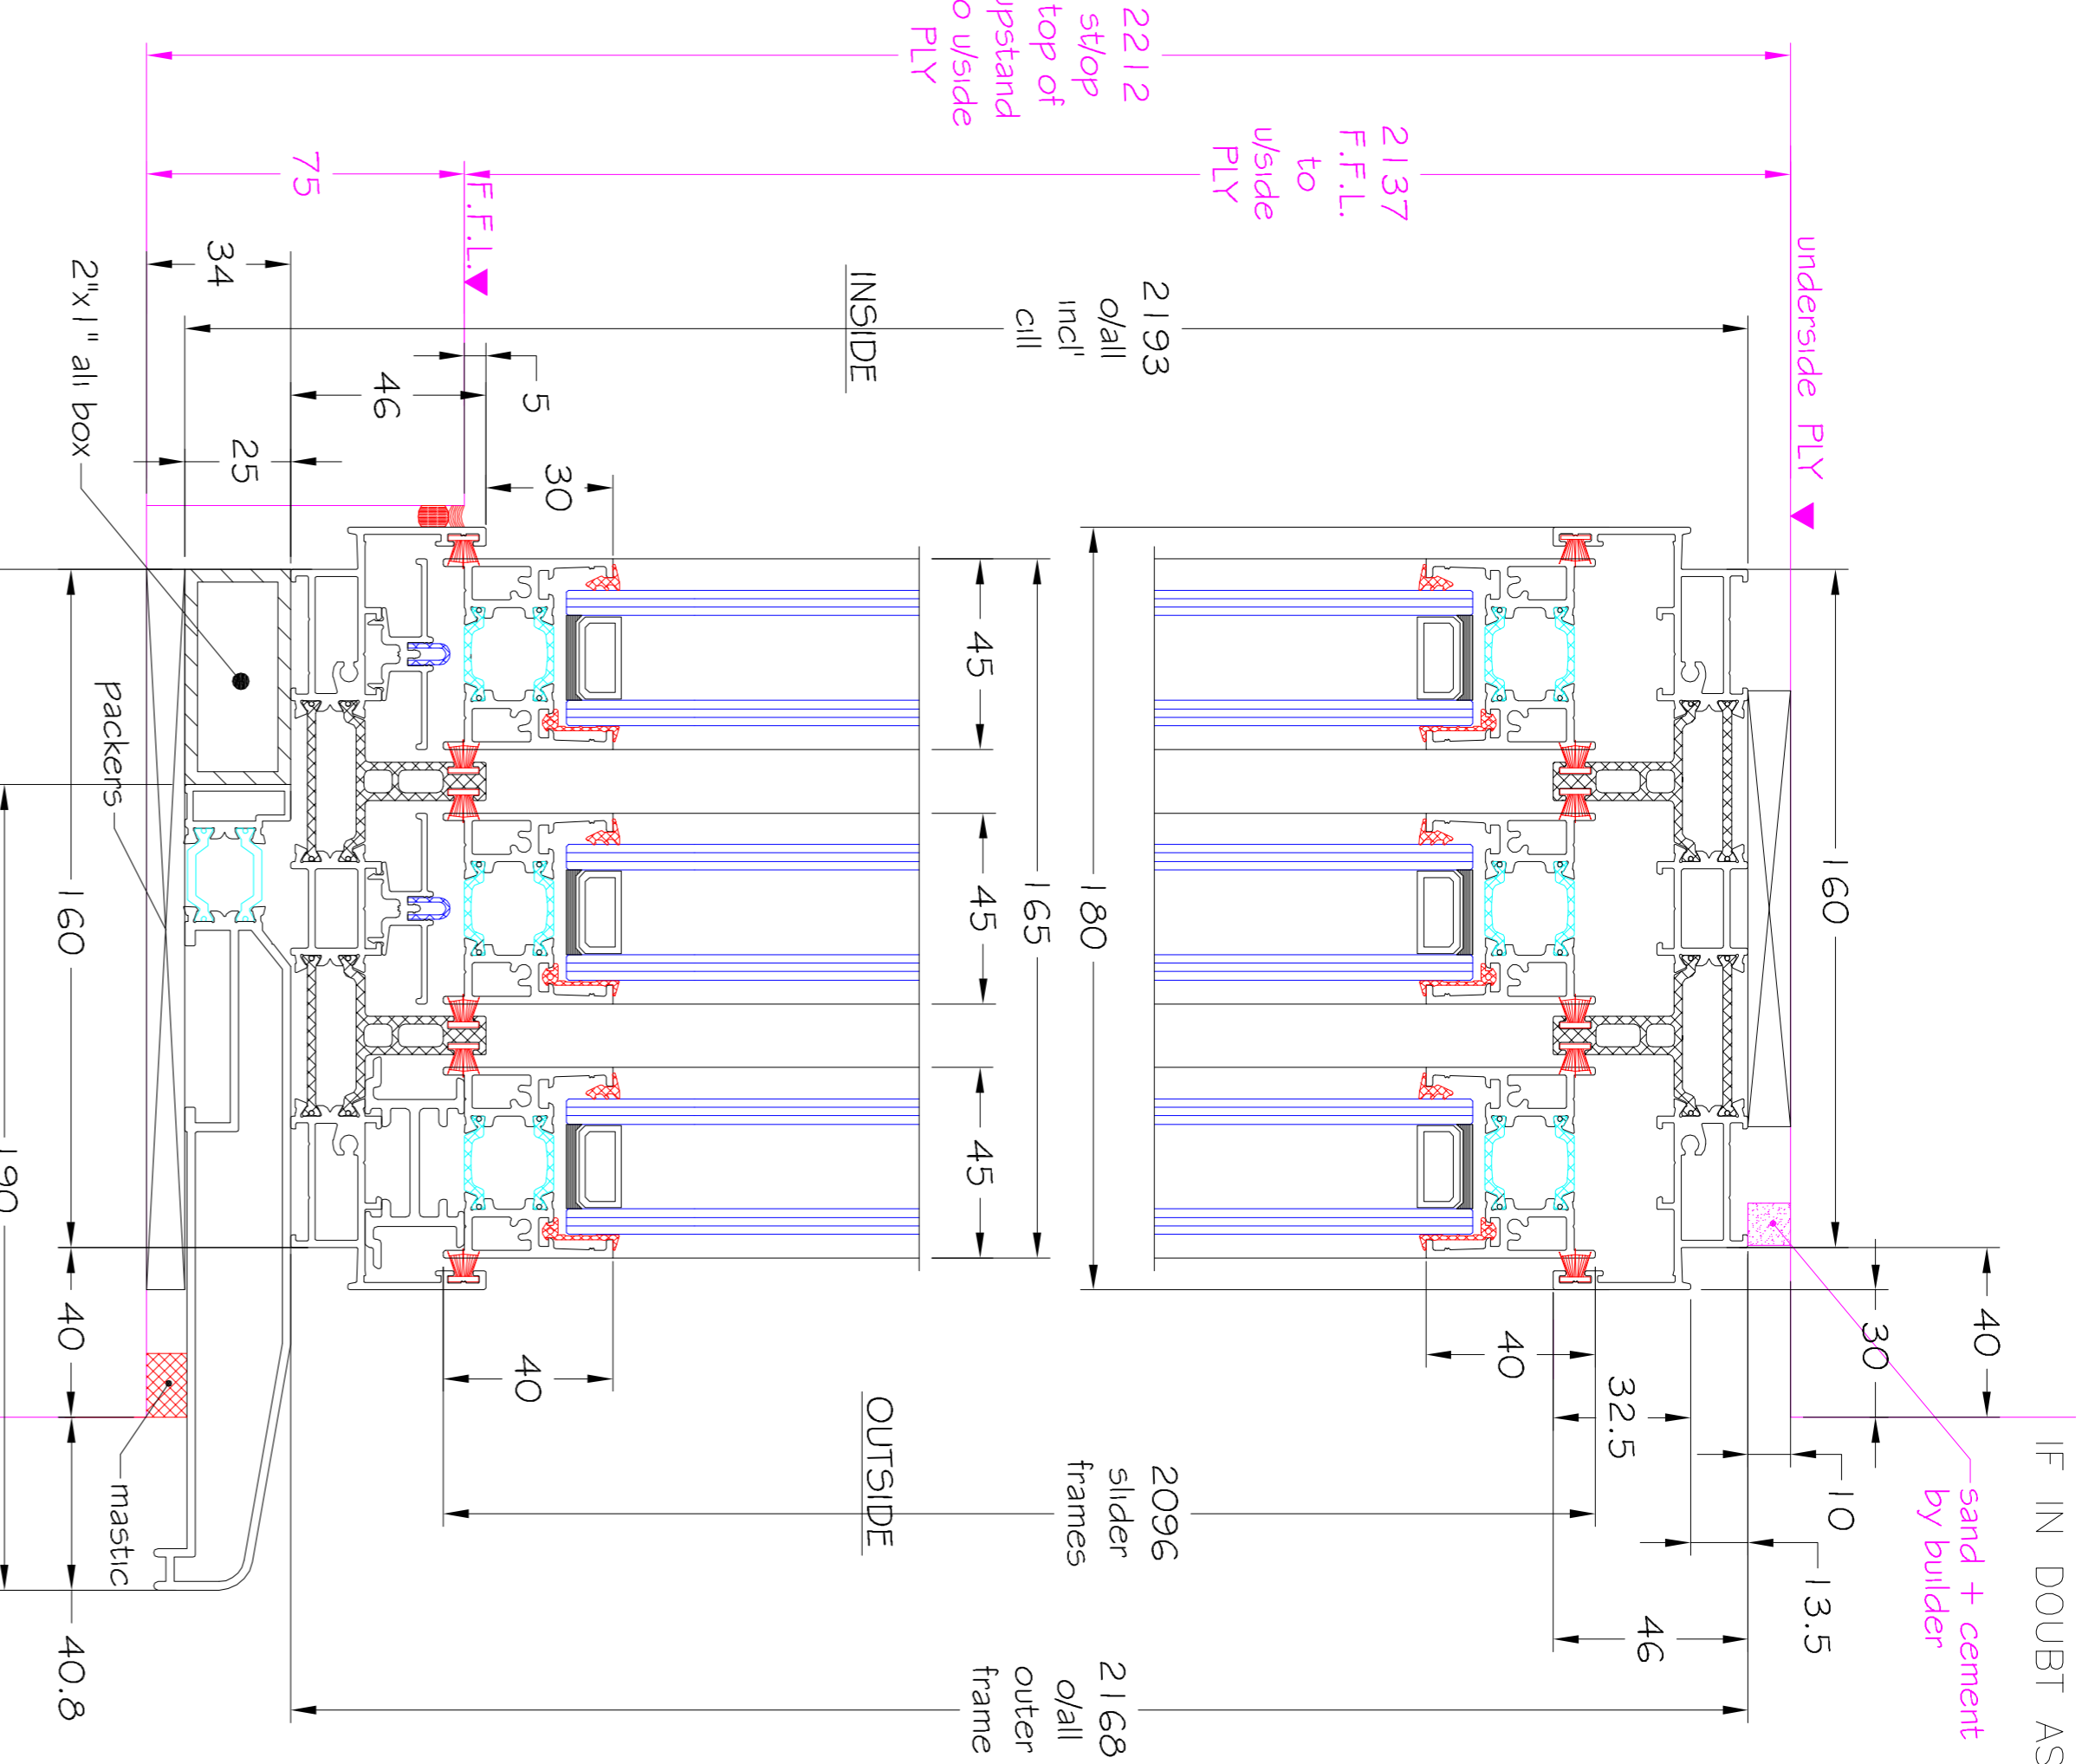
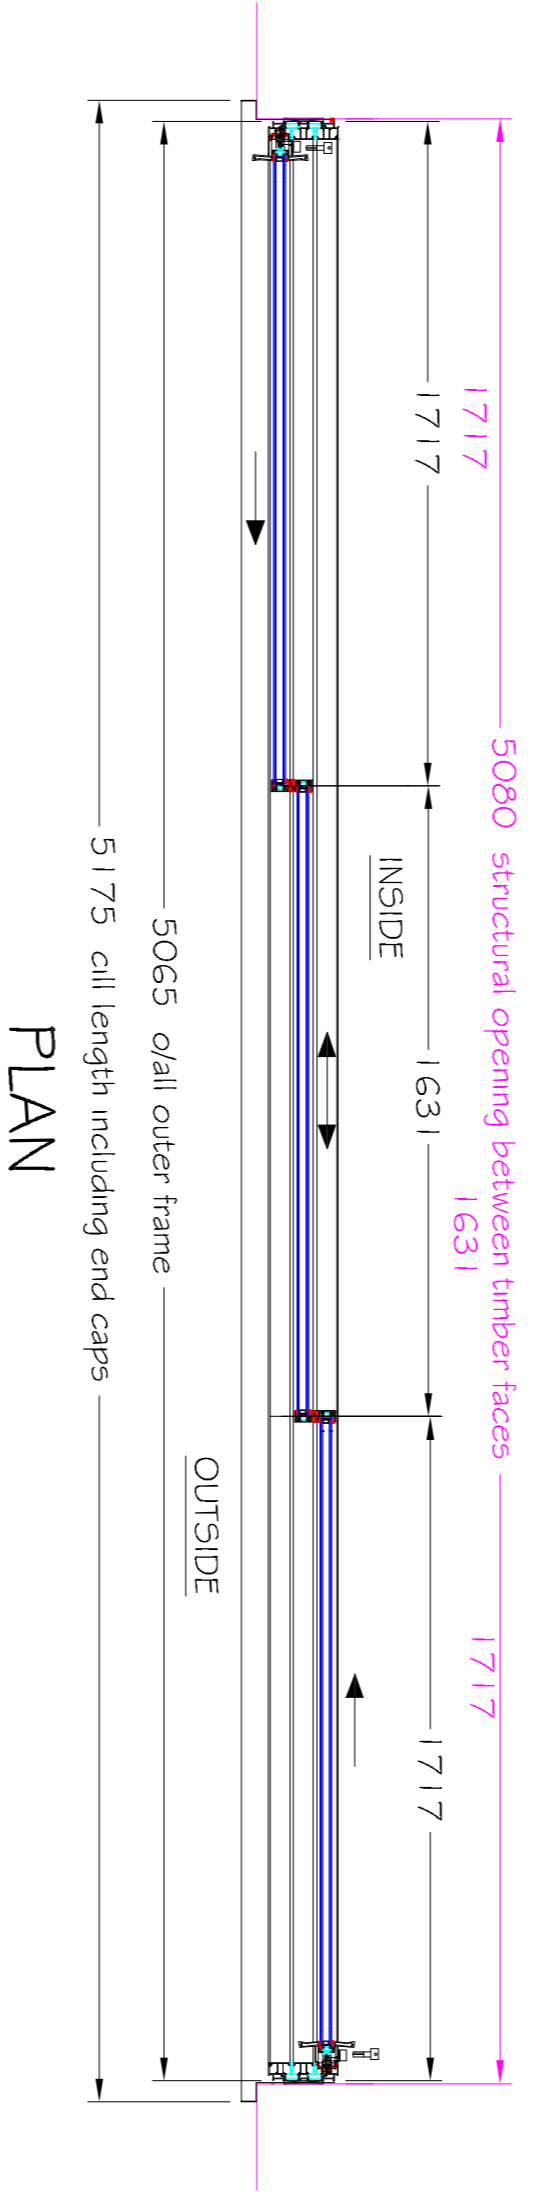


EXTERNAL VIEW ON SLIDING DOOR SET

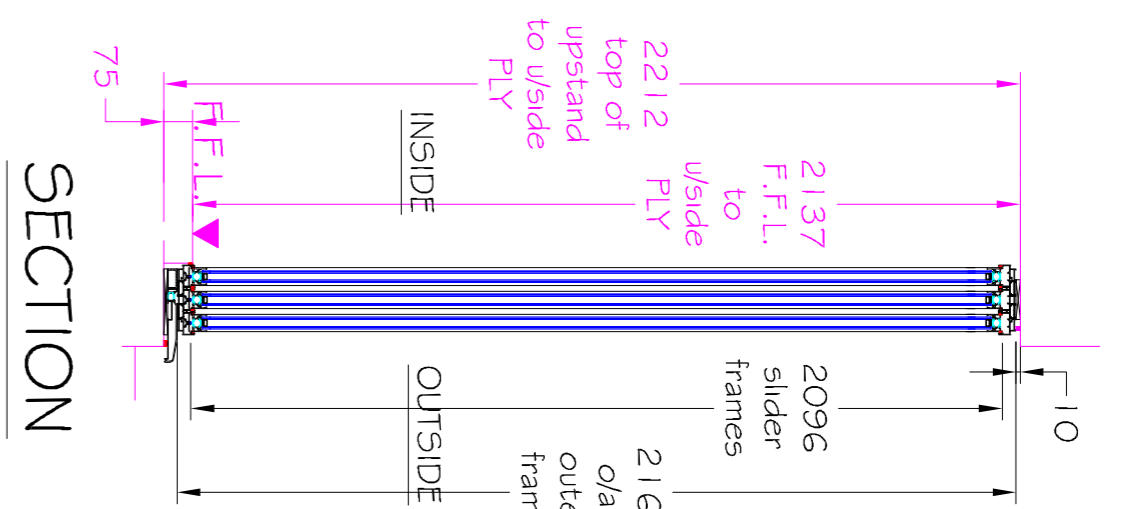

ENLARGED SECTION

SYSTEM	SPECIFICATION
FUSION VISION MINIMAL	
FINISH	P.P COATED TO INTERCON D RAL 7016 MATT
GLASS	6mm. CLEAR TOUGHENED (outer) 16mm. ARGON FILLED, WARM EDGE SPACER 6mm. CLEAR TOUGHENED LOW E (inner) SPACER COLOUR : BLACK
SYSTEM RELATED HARDWARE	POINT DRILLERS HINKE SIDE
RUNNING GEAR	
SYSTEM RELATED HIGH SECURITY MULTI-POINT LOCKING MECHANISM WITH KEY LOCK TO INSIDE ONLY.	
STAINLESS STEEL THUMB TURN OPERATED FROM THE INSIDE ONLY.	
1 No: 2" x 1" x 5114 long All Box Section	
ALL ITEMS SHOWN IN MAGENTA BY OTHERS	
SUPPLY AS FLAT PACK	
PLEASE VIEW THE DRAWING AND TICK APPROPRIATE BOX BELOW AND SIGN	
STATUS A	<input type="checkbox"/> APPROVED FOR PRODUCTION
STATUS B	<input type="checkbox"/> APPROVED WITH COMMENT
STATUS C	<input type="checkbox"/> RESUBMIT FOR APPROVAL
MANUFACTURE CAN ONLY COMMENCE ONCE APPROVAL STATUS A or B HAS BEEN RECEIVED	
ISSUED FOR PRODUCTION	

REV	DESCRIPTION	DATE
C	Drwg. APPROVED for PRODUCTION as in e-mail received 30-08-18.	31-08-18
B	Drwg. updated to suit site survey carried out on 23-08-18.	30-08-18
A	Box sections removed replaced with cill as requested.	16-08-18

ARCHITECT: 27 BELLEVILLE ROAD, CLAPHAM, LONDON, SW11 6GS

CONTRACTOR: BARSKI DEVELOPMENT LTD

TITLE: 3 PANE SLIDING DOOR SET

DRAWN: AH
DATE: 01-08-18
SCALE: 1-2, 1-20 @ A1

FUSION GLAZING SYSTEMS
UNIT 2, CHILTERN BUSINESS PARK, REYNOLDS ROAD, UXBROOK, MIDDLESEX, UB8 2SN
E-mail: info@northglazings.co.uk
TEL: 01895 206690 FAX: 01895 236471

DRG No: FG5 - 18 - 2291 - 01

REV: C