




EXTERNAL ELEVATIONS

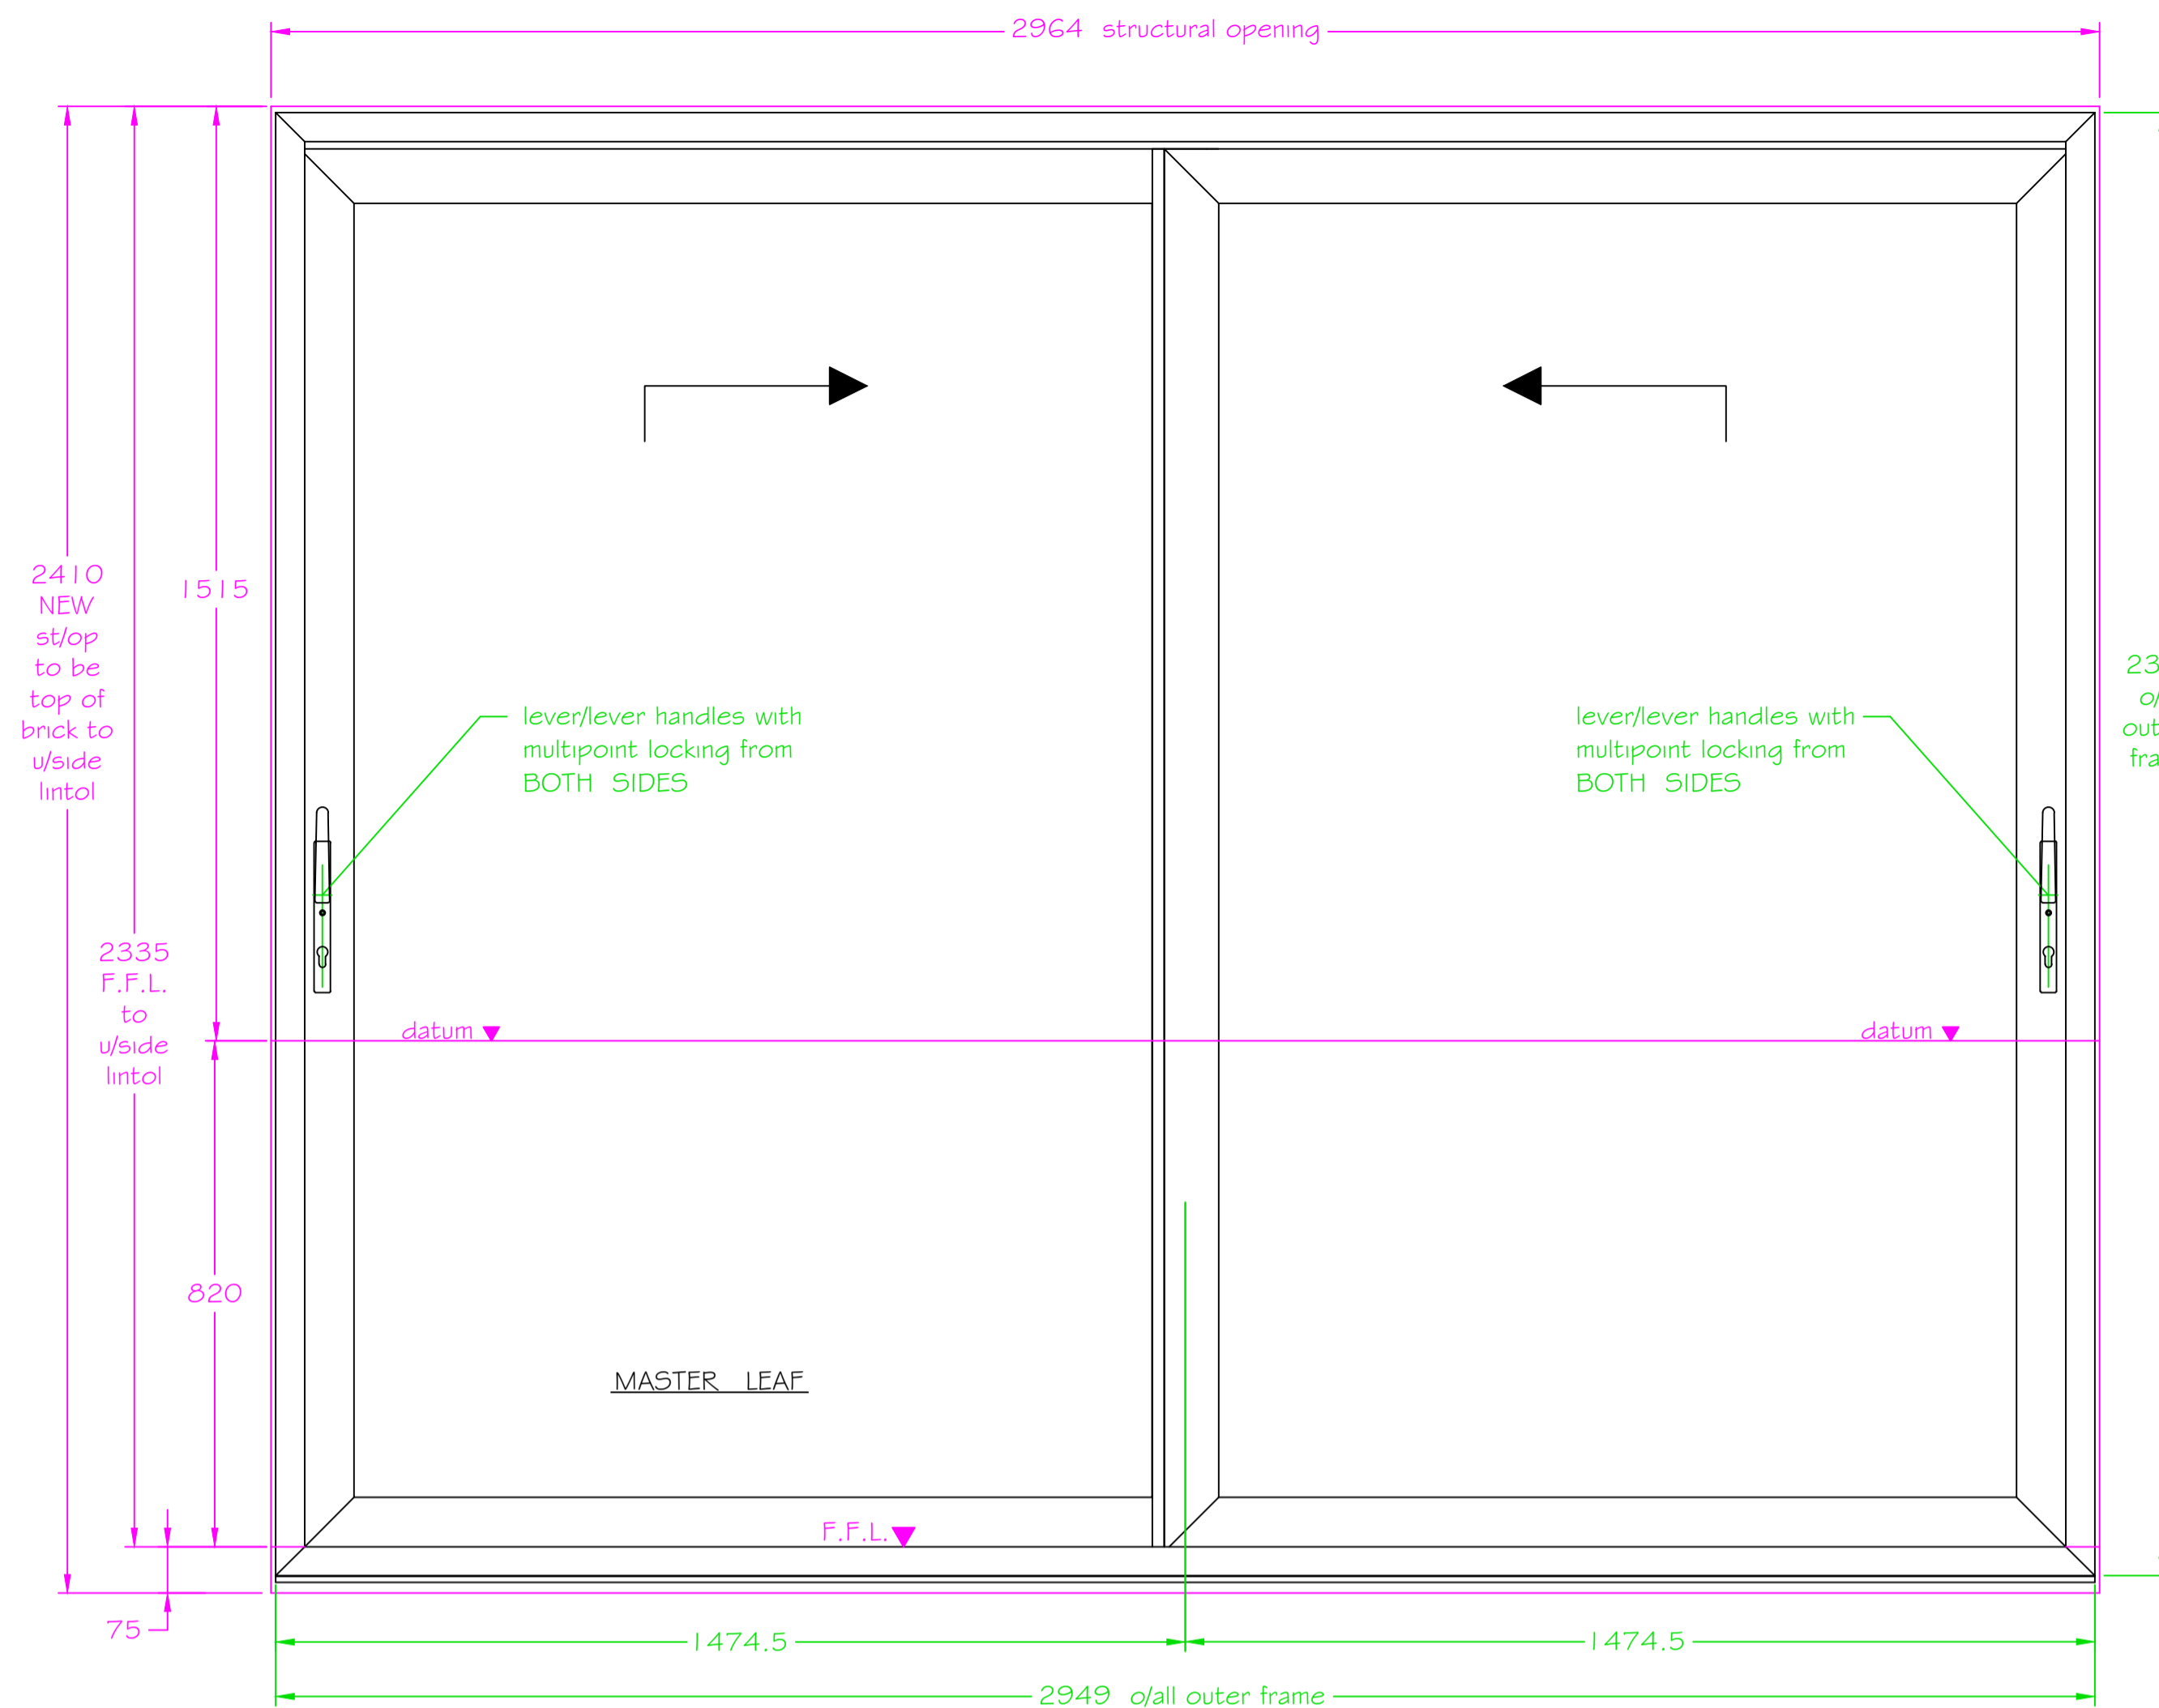


EXTERNAL VIEW ON LIFT / SLIDE DOOR SET

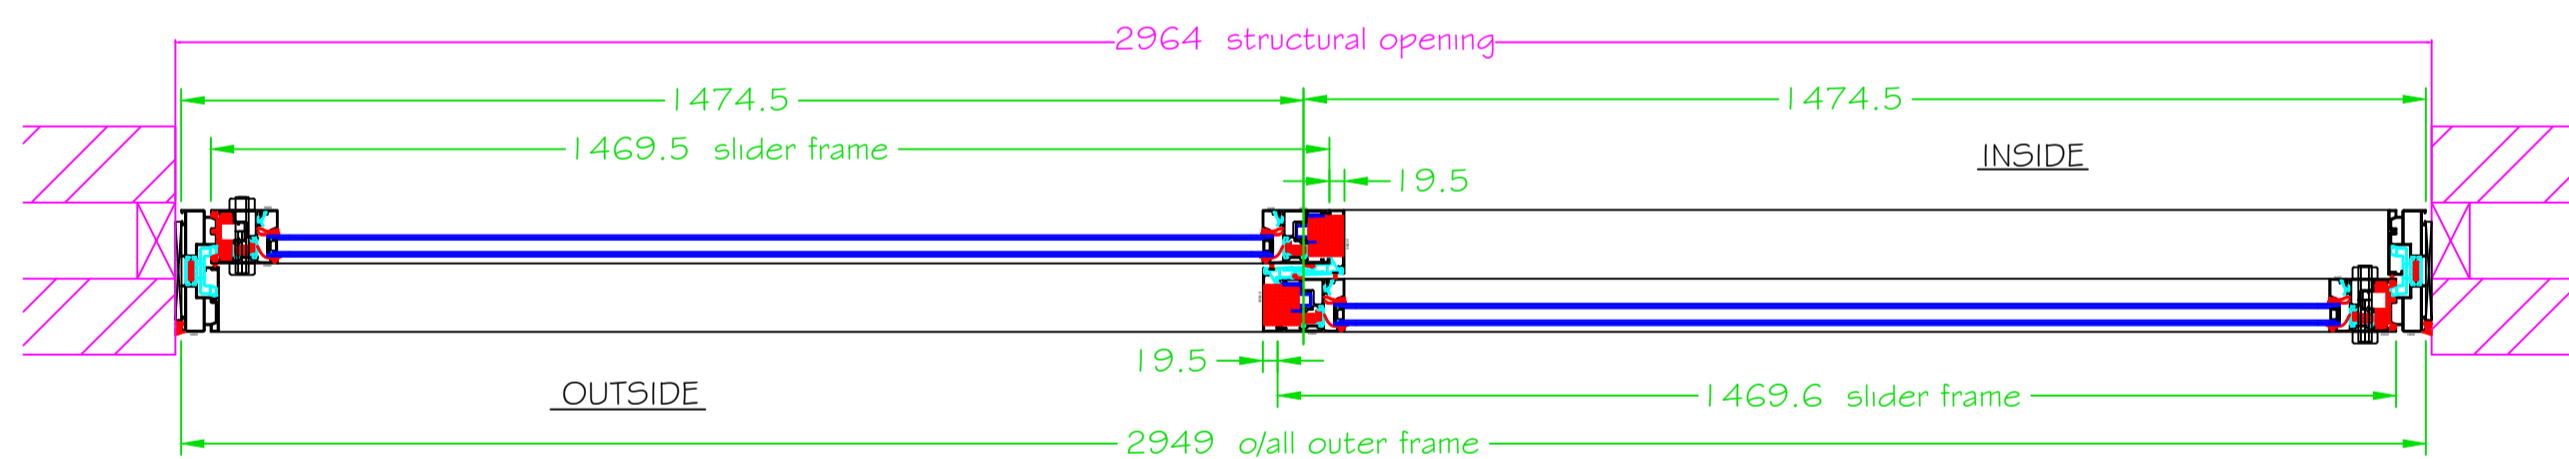


PLAN

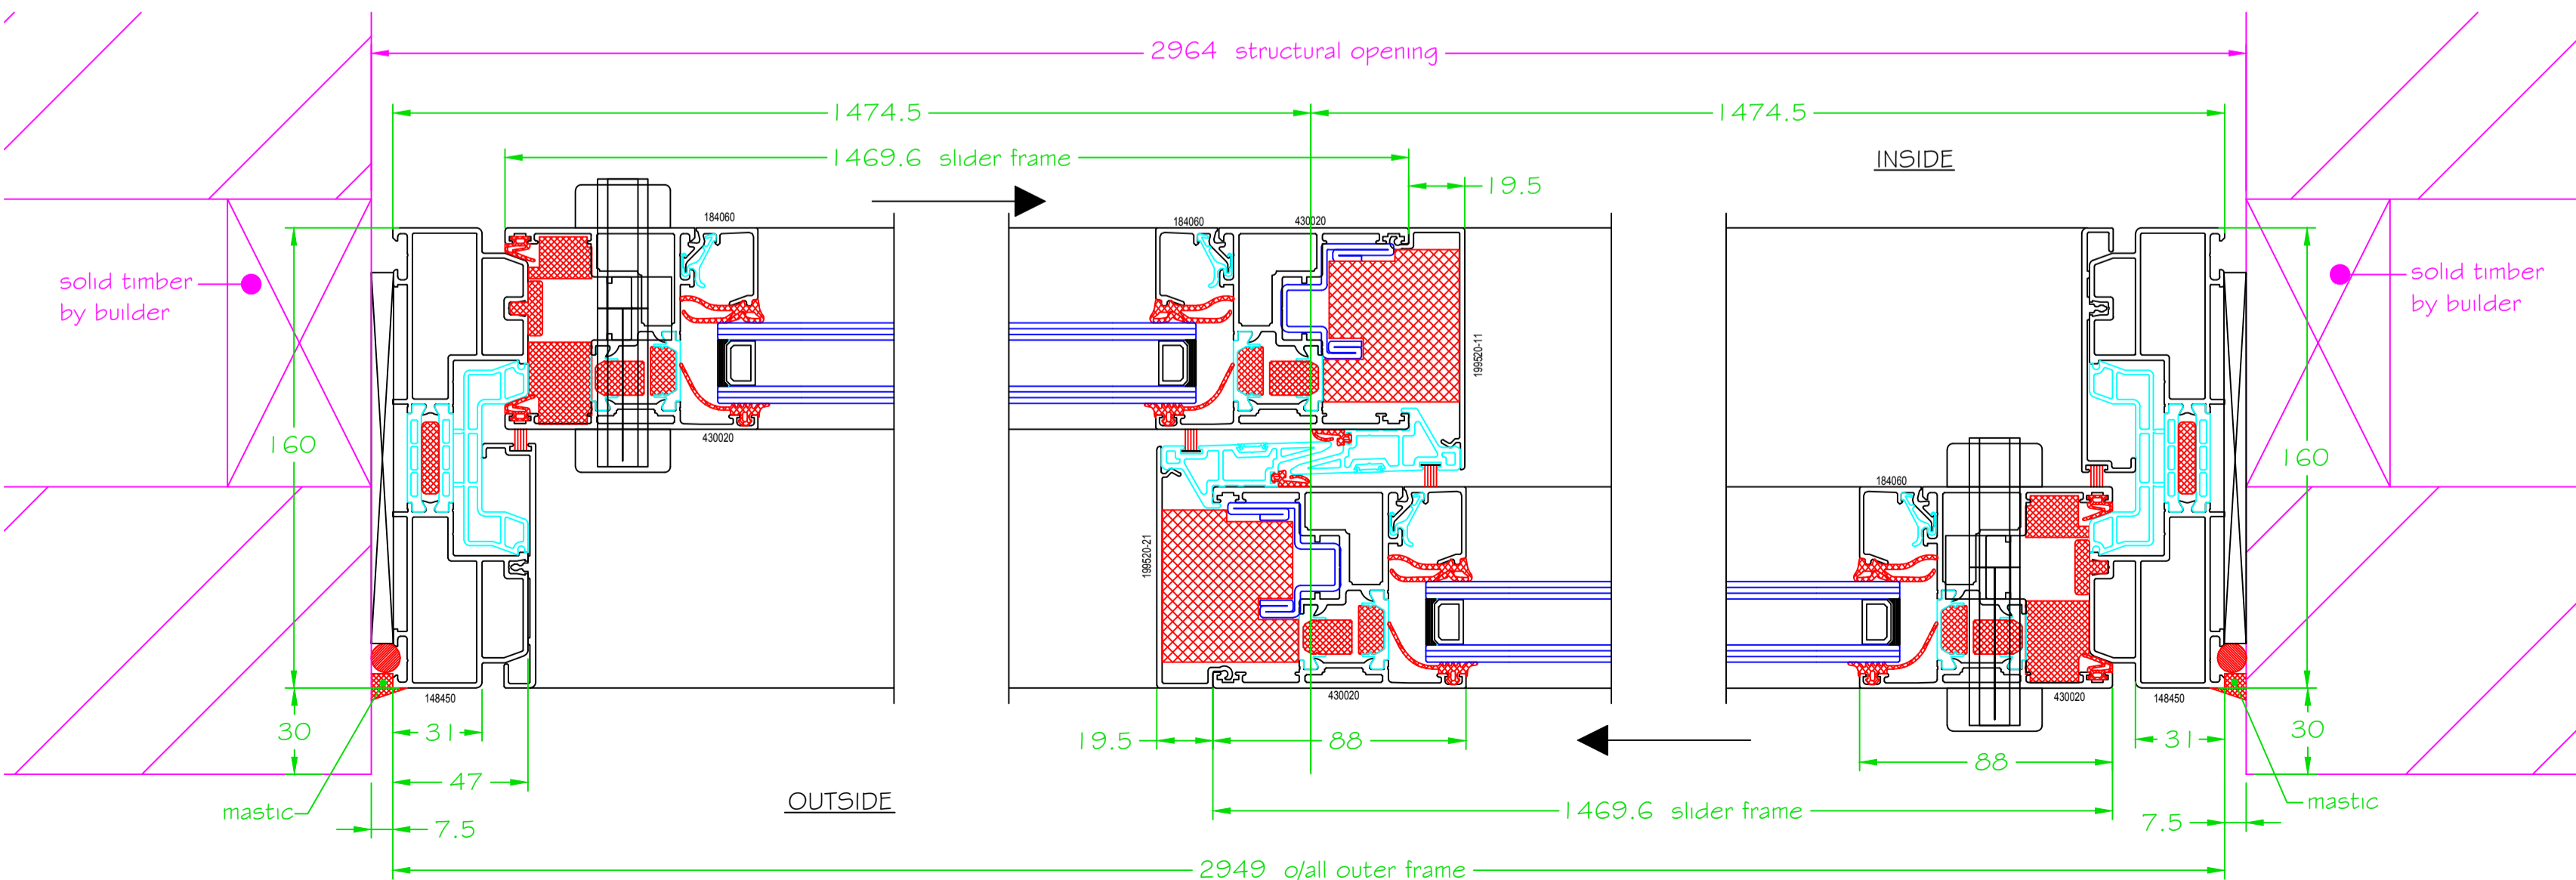


ENLARGED PLAN

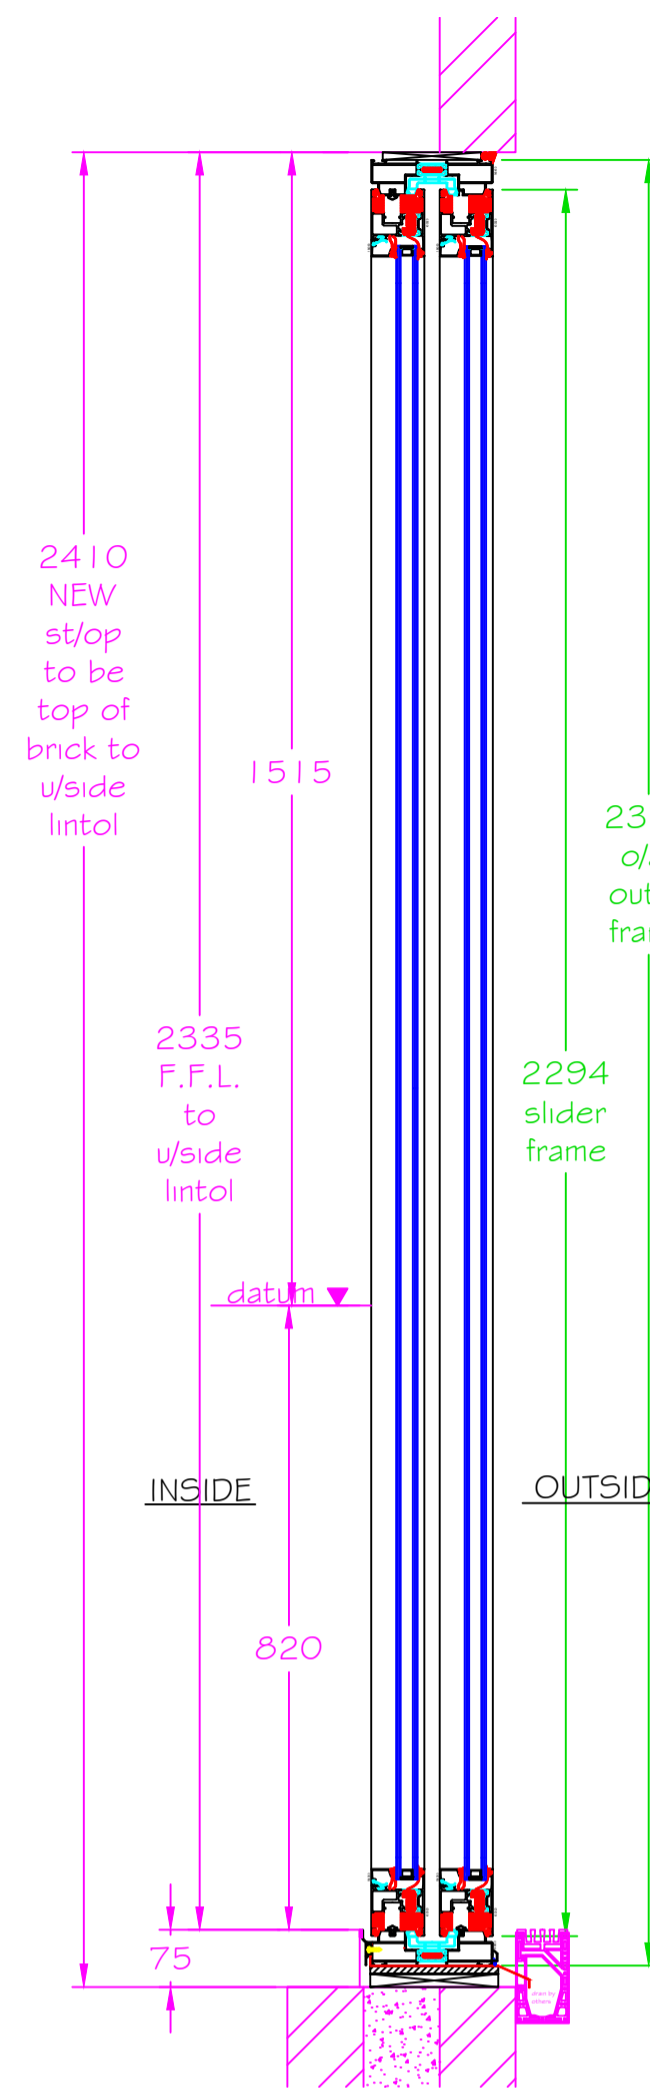



SECTION

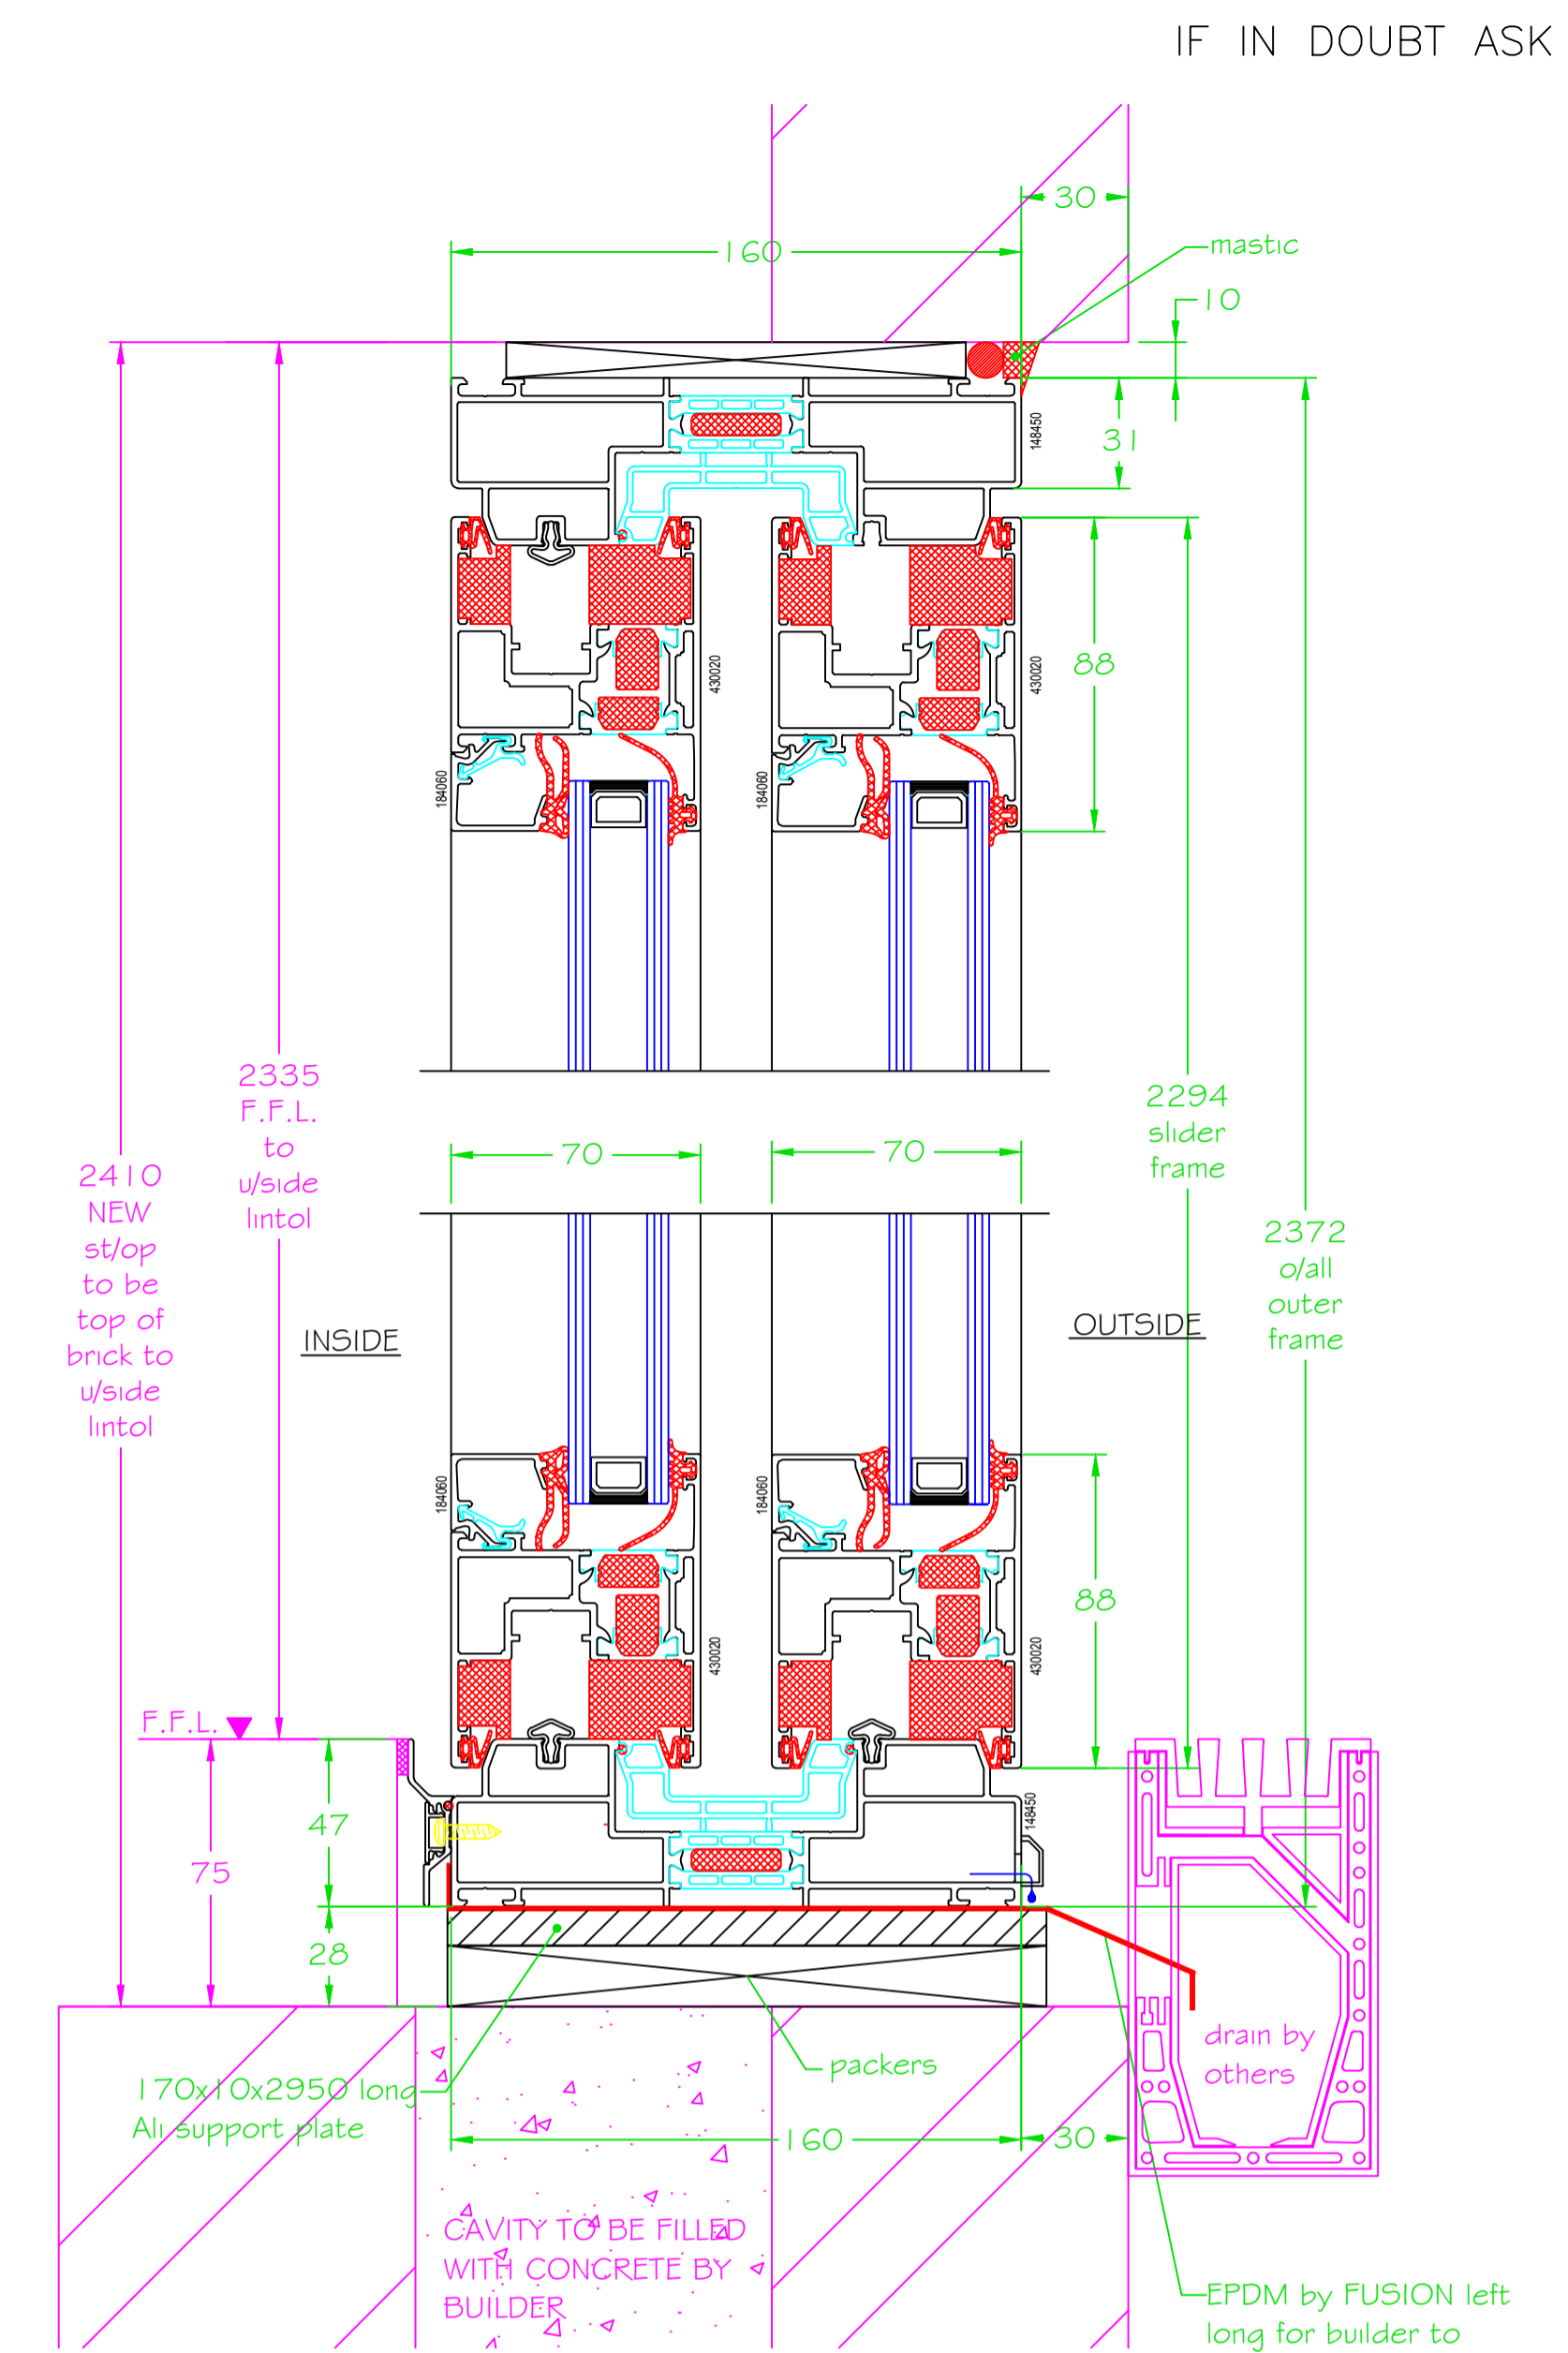

ENLARGED SECTION

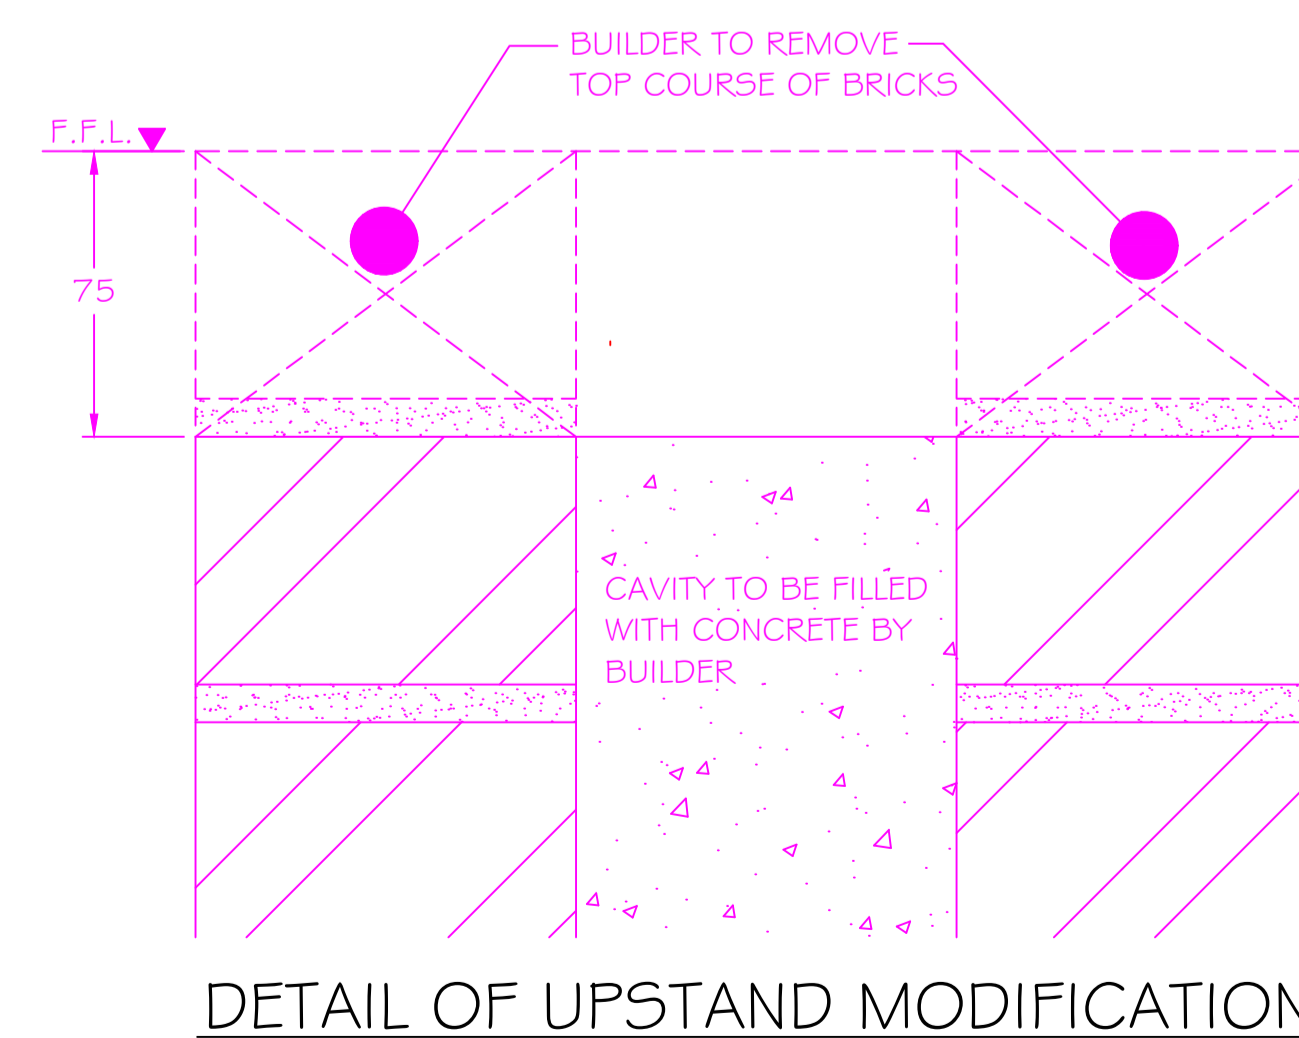

DETAIL OF UPSTAND MODIFICATION

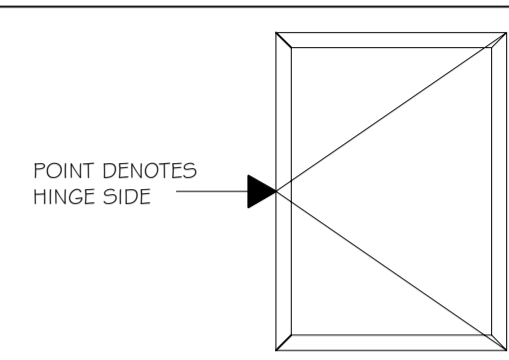SPECIFICATION	
SYSTEM	SCHUCO ASS 70 HI LIFT/SLIDE DOORS
FINISH	P.P COATED TO INTERPOND D RAL 7016 MATT
GLASS	6mm. CLEAR TOUGHENED (outer) 16mm. ARGON FILLED, WARM EDGE SPACER 6mm. CLEAR TOUGHENED LOW E (inner) SPACER COLOUR : BLACK
 <p>POINT DENOTES HINGE SIDE</p>	
SYSTEM RELATED HARDWARE	
RUNNING GEAR LEVER/LEVER HANDLES WITH MULTI-POINT LOCKING FROM BOTH SIDES IRONMONGERY FINISH TO BE SILVER FACE DRAINED AS PER SYSTEM 1 No: 170x10x2950 long ALI SUPPORT PLATE	
ALL ITEMS SHOWN IN MAGENTA BY OTHERS	
<div style="border: 1px solid red; padding: 5px; display: inline-block;">SUPPLY AS FLAT PACK</div>	
PLEASE VIEW THE DRAWING AND TICK APPROPRIATE BOX BELOW AND SIGN	
STATUS A	<input type="checkbox"/> APPROVED FOR PRODUCTION
STATUS B	<input type="checkbox"/> APPROVED WITH COMMENT
STATUS C	<input type="checkbox"/> RESUBMIT FOR APPROVAL
MANUFACTURE CAN ONLY COMMENCE ONCE APPROVAL STATUS A or B HAS BEEN RECEIVED	
ISSUED FOR APPROVAL	
C	
B	
A	
REV	AMENDMENT DATE
SITE MR. BRADLEY RICHARDSON 27 FARLOW ROAD PUTNEY LONDON SW15 1DT	
ARCHITECT	
CONTRACTOR	
TITLE 2 PANE LIFT/SLIDE DOOR SET	
DRAWN AH	DATE 06-10-17
SCALE 1-2, 1-10 @ A1	
 UNIT 2, CHILTERN BUSINESS VILLAGE, ARUNDEL ROAD UXBRIDGE, MIDDLESEX, UB8 2SN E-mail: info@northolt-glass.co.uk TEL: 01895 206650 FAX: 01895 238471	
DRG.No. FGS - 17 - 2173 - 01	REV